


LAGEPLAN - OG NEUBAU
M 1:200

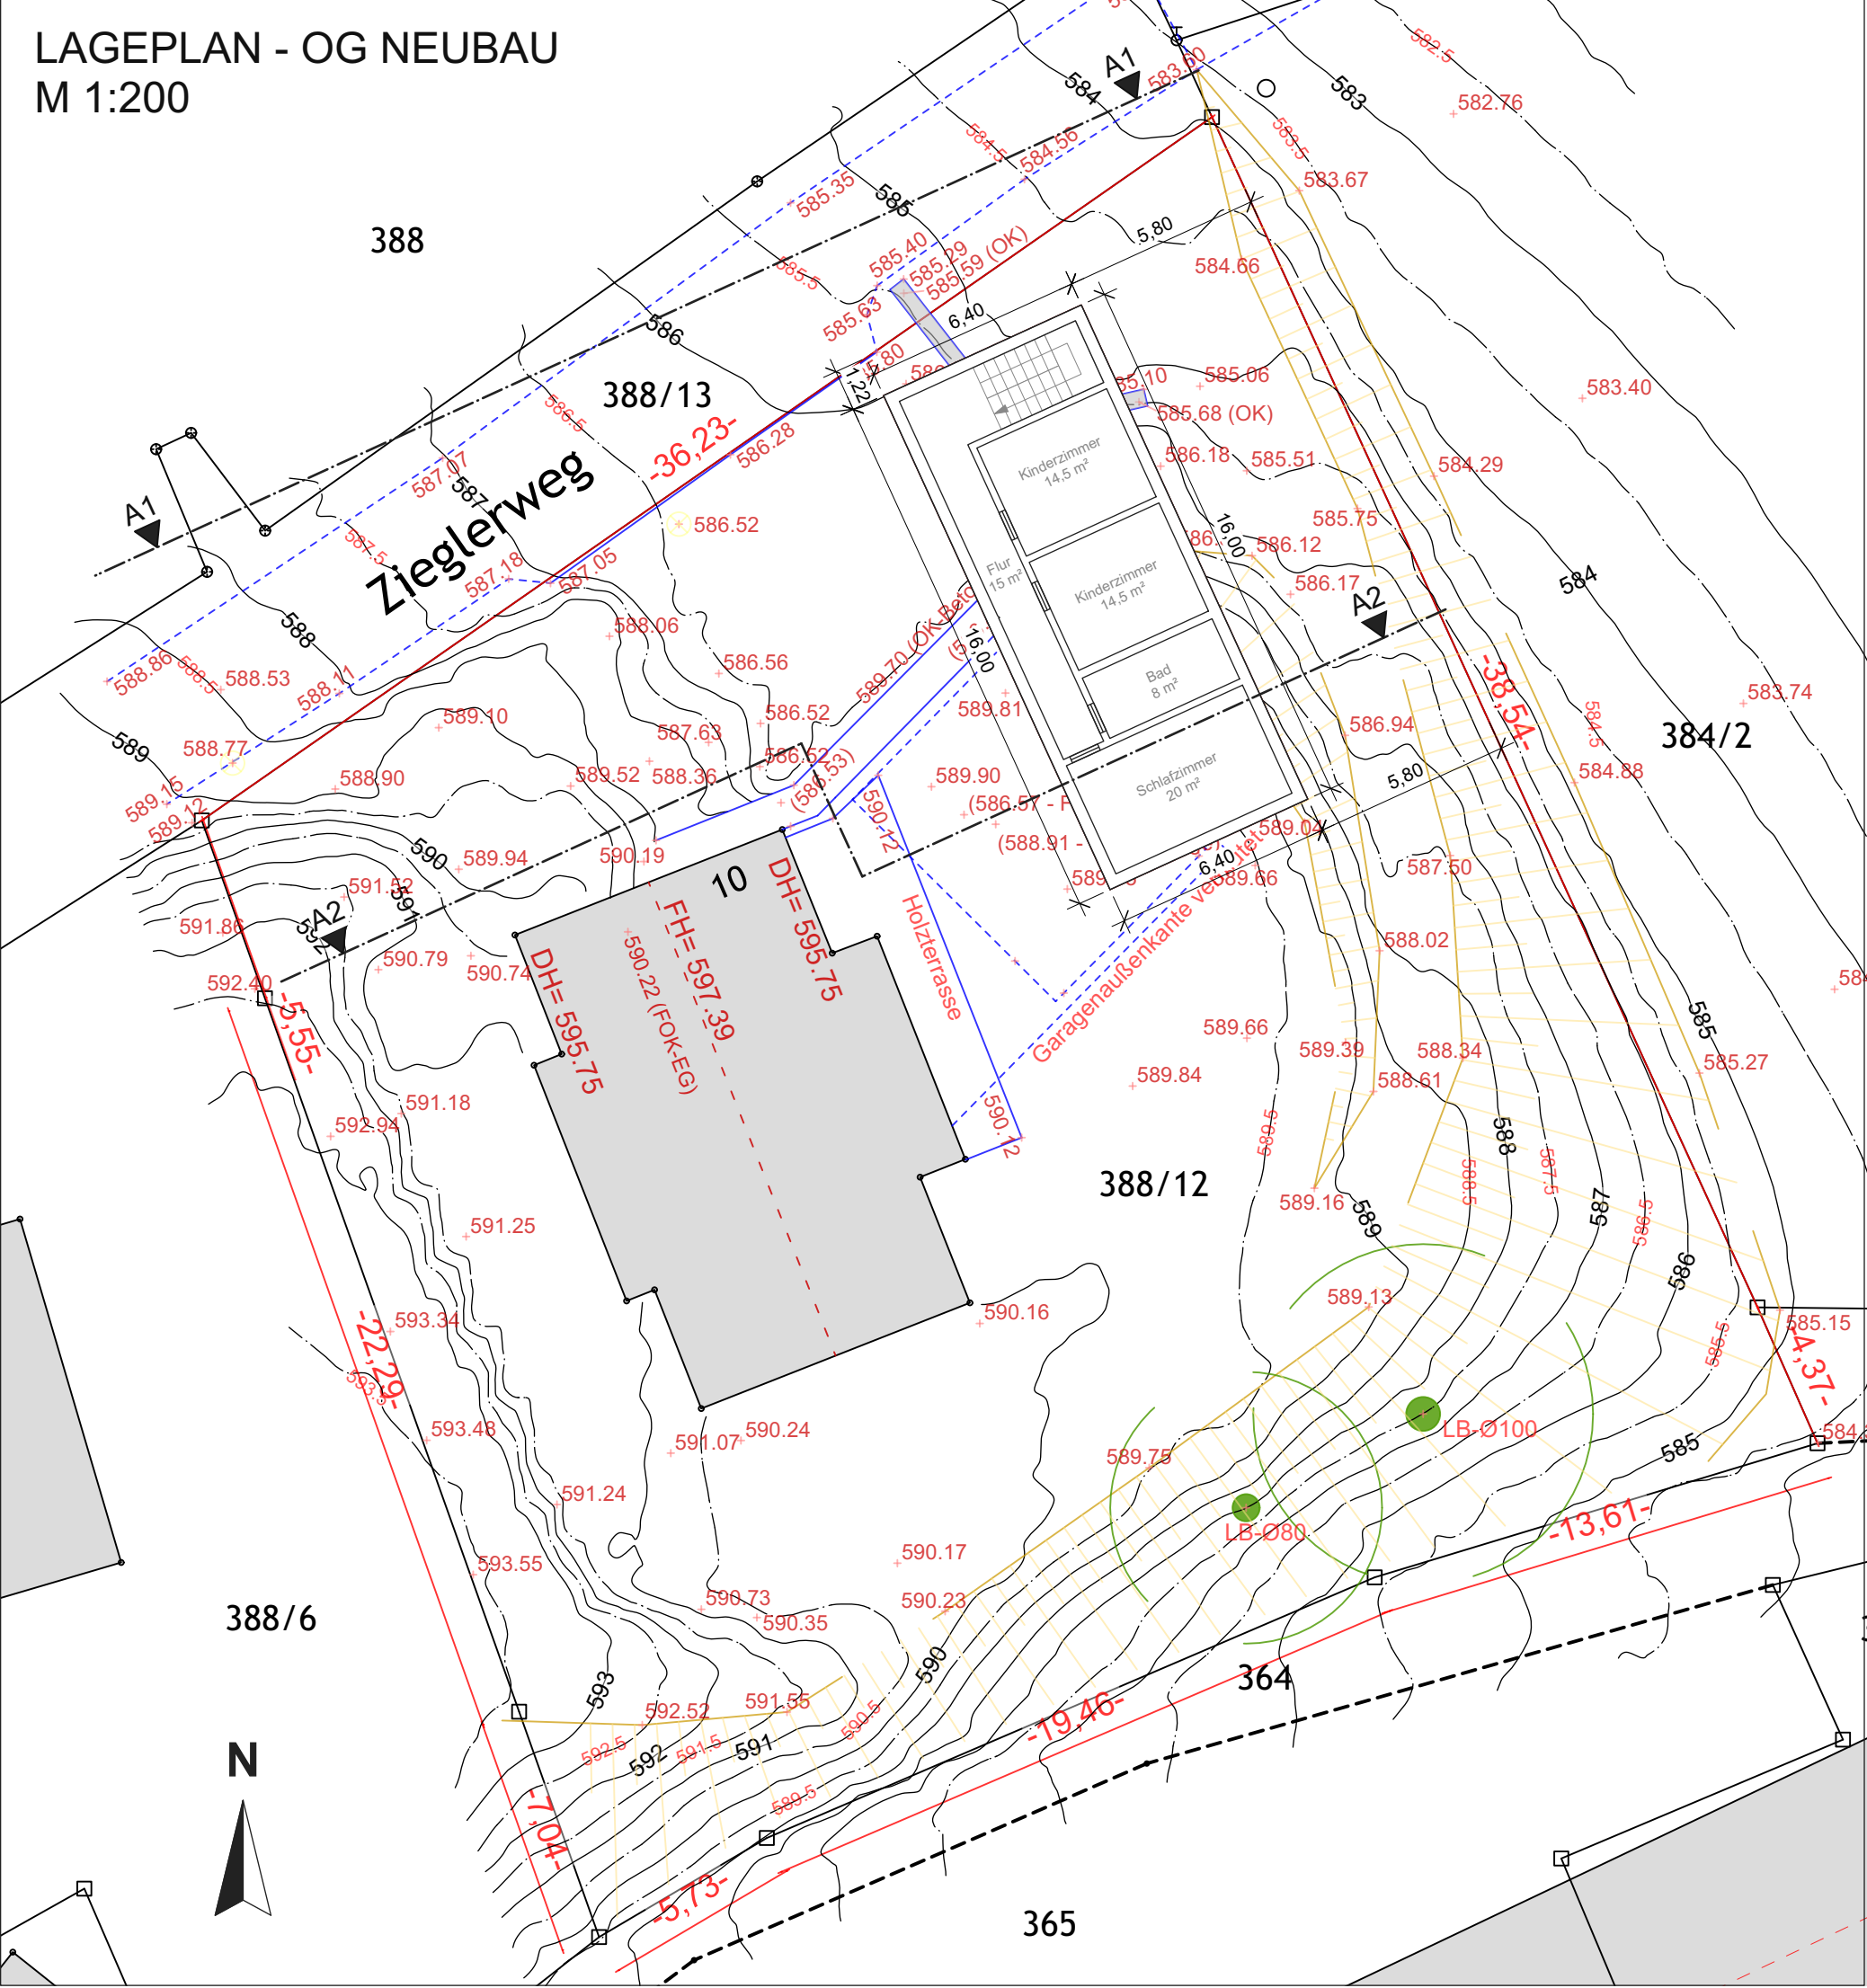

SCHNITT A2 - A2
M 1:200

